


# STRAIGHT BAR

## TRIPLE SINK VERSION

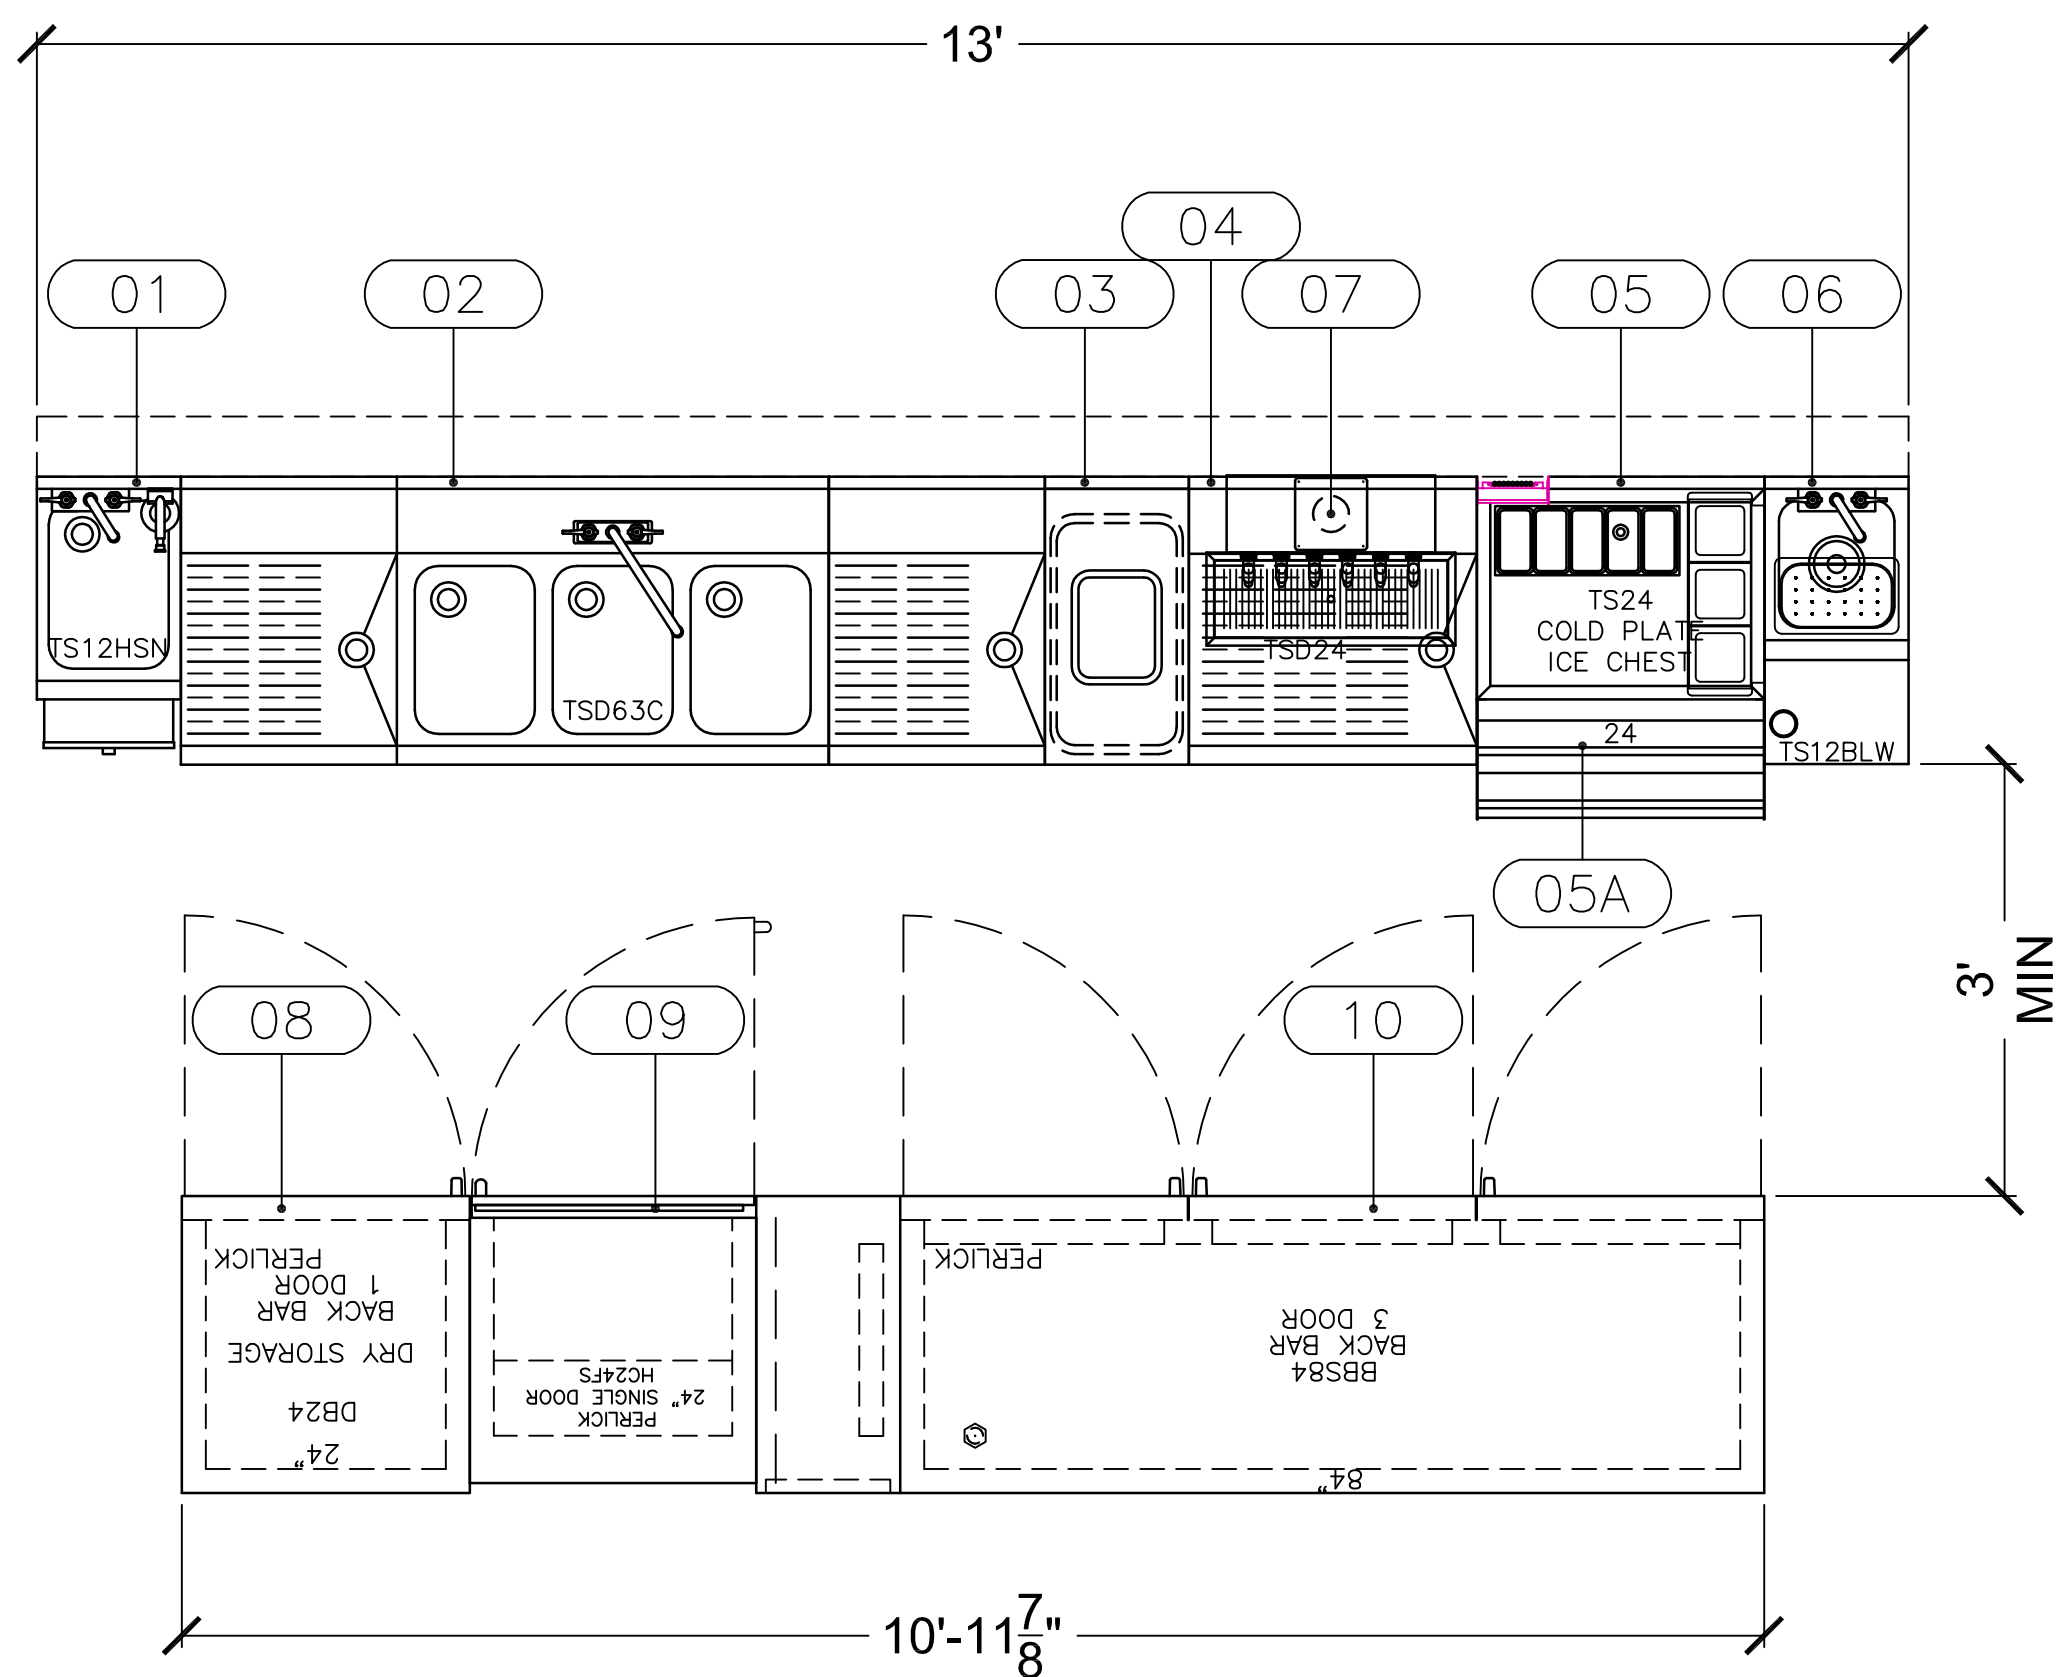

### PERLICK EQUIPMENT SCHEDULE

Item No	Qty	Model Number	Manufacturer	Equipment Category	Equipment Remarks	Volts	Cycle	Phase	Amps	HP	Plug	Electrical AFF (in)	Cold Water Size (in)	Hot Water Size (in)	Inclir Drain Size (in)
01	1	TS12HSN	Perlick	Underbar Handsink									0.375	375	1.5
02	1	TSD63C	Perlick	Underbar Sink									0.5	0.5	1.5
03	1	TSF12BTB	Perlick	Bridge Trash											
04	1	TSD24	Perlick	Underbar Fillers & Drainboards	7055-67A Bev.Chase (C)										1.5
05	1	TS24IC8	Perlick	Underbar Ice Chest	7055-265A Chase, BW3-24 Wells, CC5 Tray										0.5
05A	1	SR-D24	Perlick	Underbar Speed Rail											
06	1	TS12BLW	Perlick	Underbar Blender Station	End Splash (L), 7055-52 Dump Box							18	0.375	0.375	1.5
07	1	4006-6B	Perlick	Dispensing Head, Draft Beer, Tee Tower	C18640A Drain Pan										
08	1	DB24	Perlick	Back Bar Equipment	Adj. Legs 6-7.25"										
09	1	HC24FS	Perlick	Undercounter Refrigeration	Adj. Legs 6-7.25"	115	60	1	2.3	0.17	X				
10	1	BBS84**R	Perlick	Back Bar Equipment	Adj. Legs 6-7.25"	120	60	1	6.3	0.33	X				

- SYMBOLS**
- ✦ H HOT WATER CONNECTION
  - ✦ C COLD WATER CONNECTION
  - ✦ D DRAIN (ICE CHESTS)- 1/2" MALE NPS
  - ✦ D DRAIN - 1-1/2" MALE NPS
  - ⊕ ELECTRICAL CONNECTION
  - ⊕ DUPLEX OUTLET

I HAVE CHECKED ALL DIMENSIONS AND EQUIPMENT LOCATIONS ON THIS DRAWING FOR ACCURACY:

Approved for fabrication as shown.

Approved for fabrication with changes as noted.

Drawing requires changes as noted; submit revised drawing for my approval.

PLEASE TYPE OR PRINT:

NAME \_\_\_\_\_ DATE \_\_\_\_\_

TITLE \_\_\_\_\_



\*\* DO NOT USE THIS DRAWING FOR CONSTRUCTION SPECIFICATIONS \*\*  
 This drawing is provided solely to illustrate the positioning of Perlick Equipment.  
 Non-Perlick Equipment or Features which have been copied or derived from other sources are shown on this drawing for reference only.

SCALE: 3/4" = 1'-0"	PROJECT: BAR 1	PROJECT NO: 1002098	EXHIBIT: A
REV. DATE:	DRAWN BY: jab	DRAWING NO: 1002098	EXHIBIT: A
DATE: 05/10/2016			
DESIGNED BY:			
DATE: 05/10/2016			
CHECKED BY: D	SHEET: 1 of 1	PROPERTY OF THE PERLICK CORP. NOT TO BE COPIED OR USED DETRIMENTAL TO OUR INTERESTS.	