


ELL BAR (L)

TRIPLE SINK VERSION

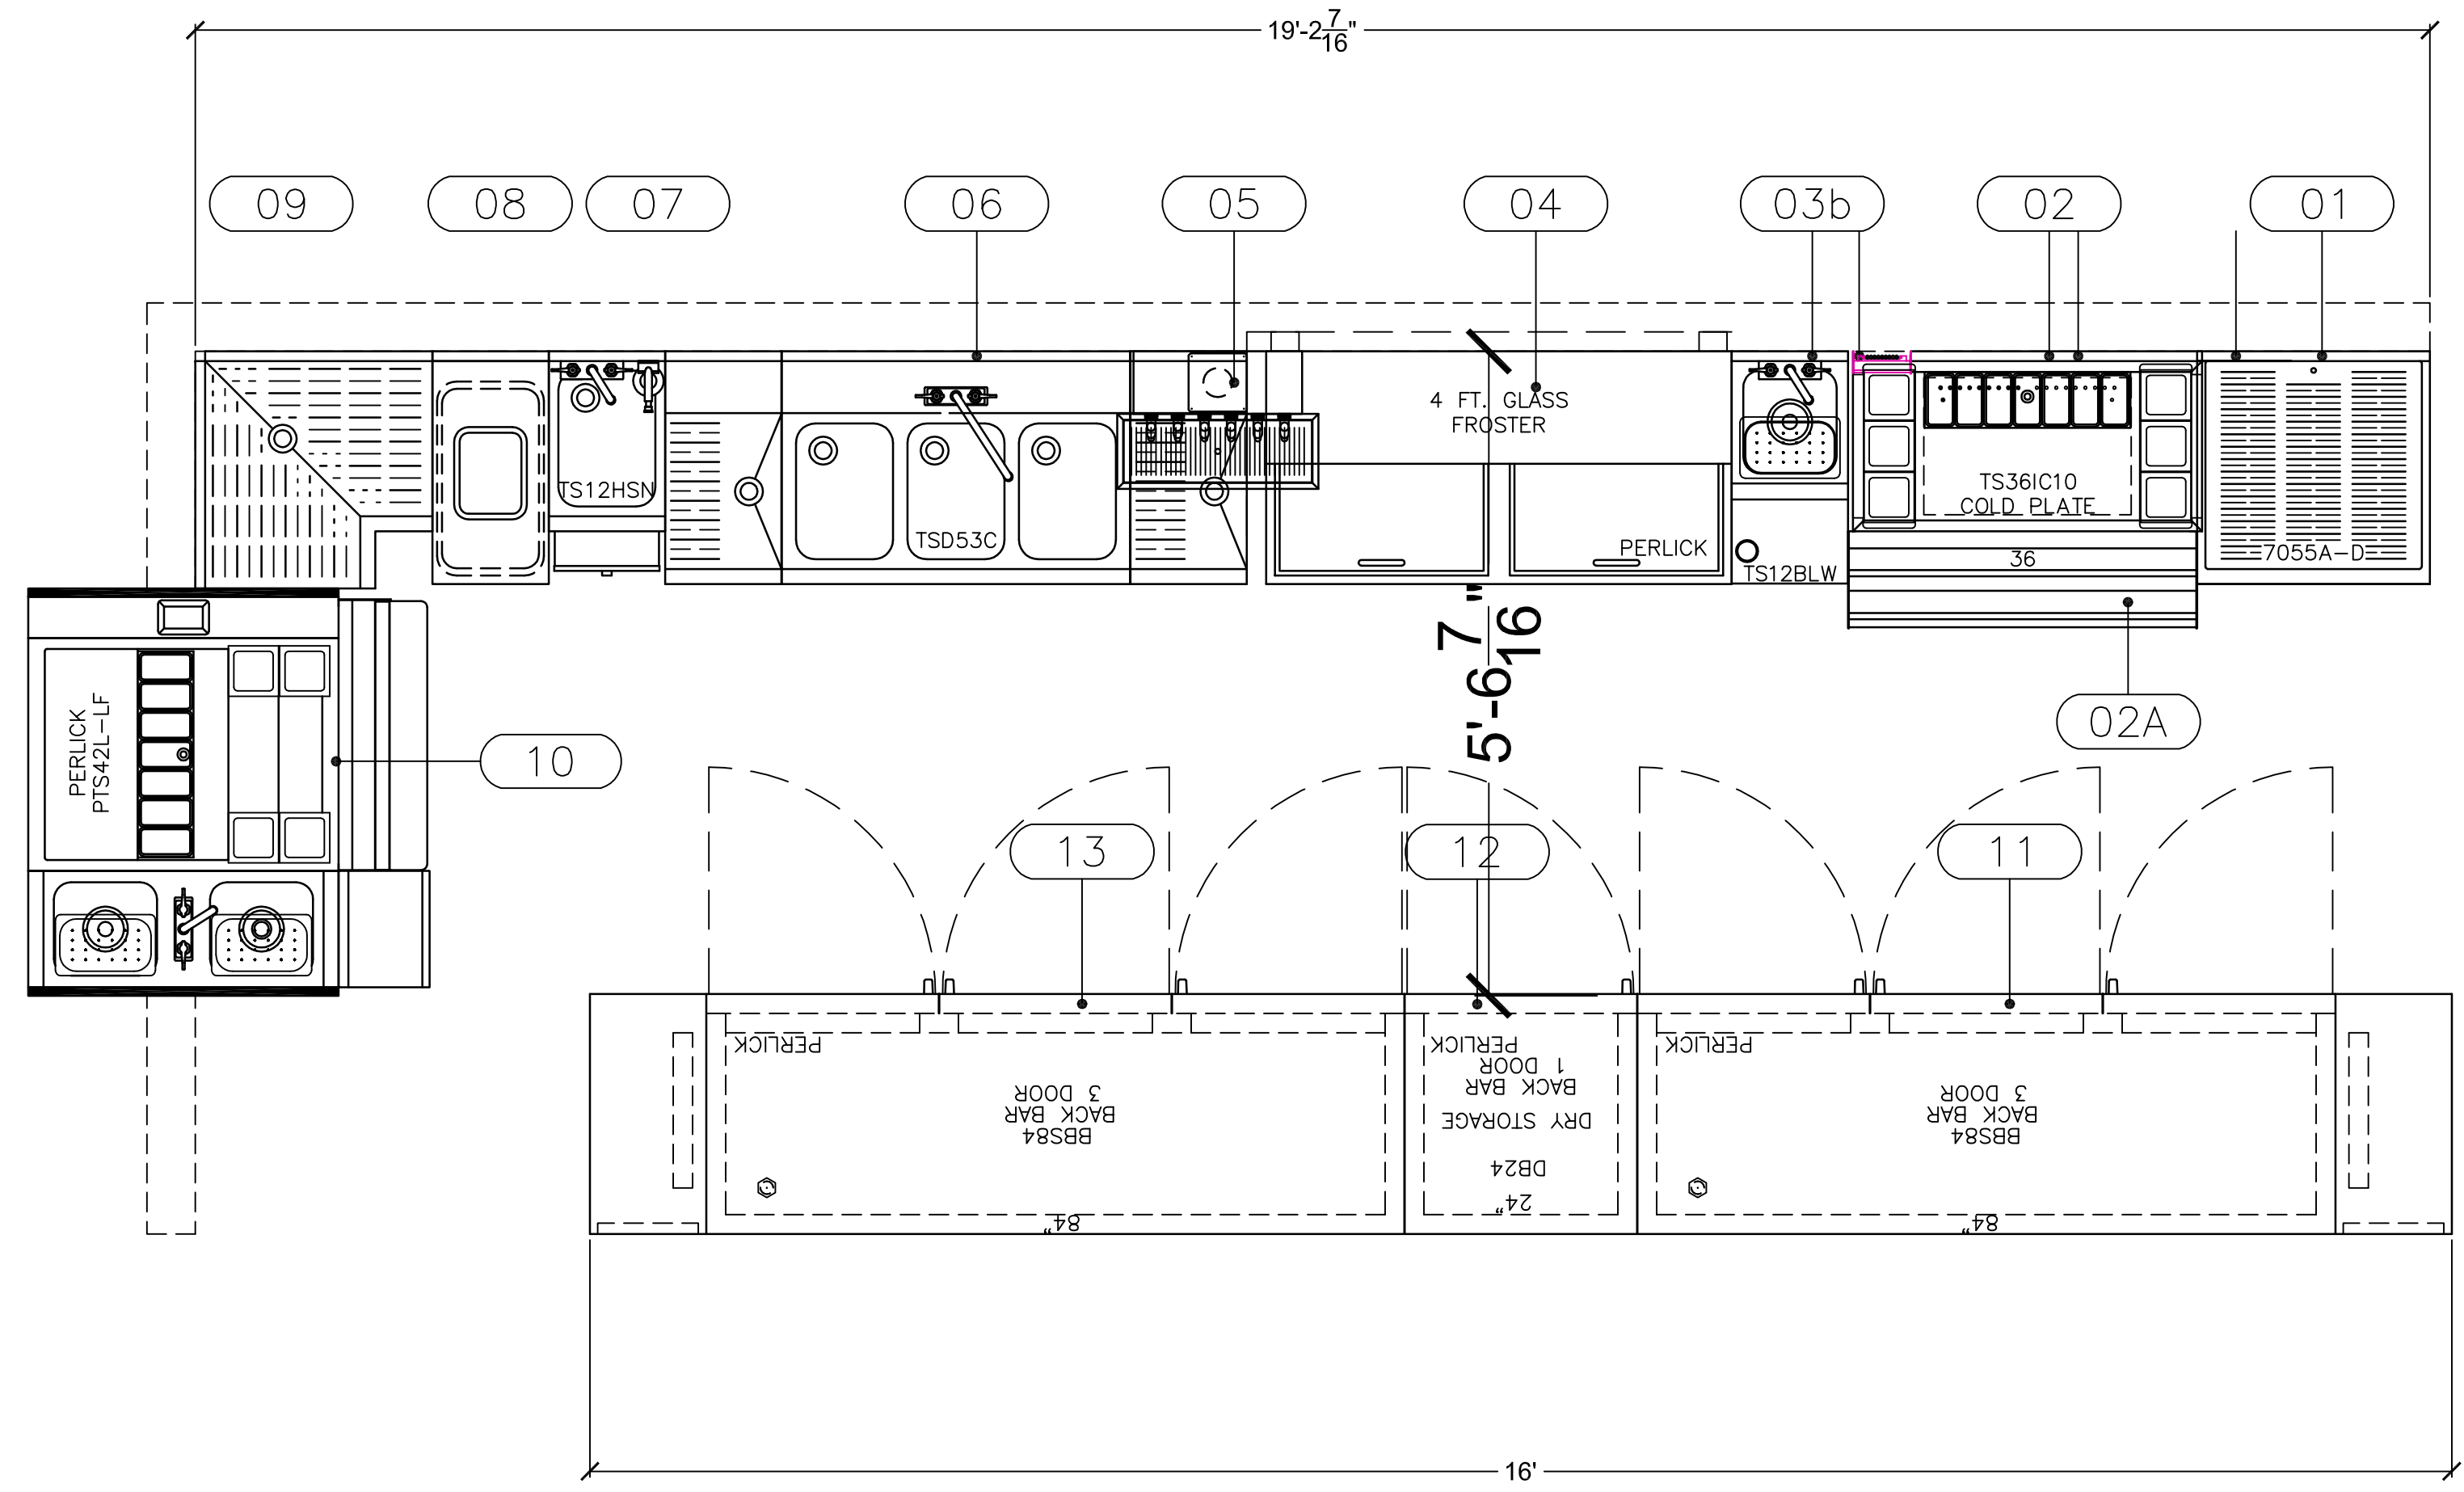

PERLICK EQUIPMENT SCHEDULE

Item No	Qty	Model Number	Manufacturer	Equipment Category	Equipment Remarks	Volts	Cycle	Phase	Amps	HP	Plug	Electrical AFF (in)	Cold Water Size (in)	Hot Water Size (in)	Indir Drain Size (in)
01	1	7055A-D	Perlick	Underbar Dry Storage											1
02	1	TS36IC10	Perlick	Underbar Ice Chest	7055-265A Chase, BW6-36 Wells, CC7 Tray										0.5
02a	1	SR-D36	Perlick	Underbar Speed Rail											
03a	1	TS12BLW	Perlick	Underbar Blender Station	End Splash (L), 7055-52 Dump Box							18	0.375	0.375	1.5
03b	1	TS12BLW	Perlick	Underbar Blender Station	End Splash (R), 7055-52 Dump Box							18	0.375	0.375	1.5
04	1	FR48	Perlick	Froster/Chiller, Glass/Mug/Plate		115	60	1	6.2	0.33	X				
05	1	4006-6B	Perlick	Dispensing Head, Draft Beer, Tee Tower	C18640A Drain Pan										
06	1	TSD53C	Perlick	Underbar Sink	7055-67A Bev.Chase (L)								0.5	0.5	1.5
07	1	TS12HSN	Perlick	Underbar Handsink									0.375	375	1.5
08	1	TSF12BTB	Perlick	Bridge Trash											
09	1	TS90D-FI	Perlick	Underbar Fillers & Drainboards											
10	1	PTS42R-LF	Perlick	Underbar Pass-Thru Service Station	CC7 Cndmt. Tray								0.5	0.5	0.5
															1.5
11	1	BBS84**L	Perlick	Back Bar Equipment	Adj. Legs 6-7.25"	120	60	1	6.3	0.33	X				
12	1	DB24	Perlick	Back Bar Equipment	Adj. Legs 6-7.25"										
13	1	BBS84**R	Perlick	Back Bar Equipment	Adj. Legs 6-7.25"	120	60	1	6.3	0.33	X				

- SYMBOLS**
- ✦ H HOT WATER CONNECTION
 - ✦ C COLD WATER CONNECTION
 - ✦ D DRAIN (ICE CHESTS)- 1/2" MALE NPS
 - ✦ D DRAIN - 1-1/2" MALE NPS
 - ⚡ ELECTRICAL CONNECTION
 - Ⓜ DUPLEX OUTLET

I HAVE CHECKED ALL DIMENSIONS AND EQUIPMENT LOCATIONS ON THIS DRAWING FOR ACCURACY:

Approved for fabrication as shown.

Approved for fabrication with changes as noted.

Drawing requires changes as noted; submit revised drawing for my approval.

PLEASE TYPE OR PRINT:

NAME _____ DATE _____

TITLE _____ DATE _____

DESIGNER _____ DATE _____



** DO NOT USE THIS DRAWING FOR CONSTRUCTION SPECIFICATIONS **
 This drawing is provided solely to illustrate the positioning of Perlick Equipment.
 Non-Perlick Equipment or Features which have been copied or derived from other sources are shown on this drawing for reference only.

SCALE: 3/4" = 1'-0"	PROJECT: BAR 6	DRAWING NO.: 1002103	EXHIBIT NO.: A
REV. DATE:	DRAWN BY: jab	CHECKED BY:	
DATE: 05/10/2016			
PROPERTY OF THE PERLICK CORP. NOT TO BE COPIED OR USED DETRIMENTAL TO OUR INTERESTS.			